



DOCUMENTS on DEPOSIT

**These documents should remain
available for public inspection
until 2 August 2021**

In the District of Dover

**THE KENT COUNTY COUNCIL
(VARIOUS ROADS, DOVER DISTRICT) (WAITING
RESTRICTIONS AND STREET PARKING PLACES)
(AMENDMENT No.85) ORDER 2021**

Road Traffic Regulation Act 1984

Please return to:

Schemes Planning and Delivery Team

Kent County Council Highways, Transportation & Waste
Ashford Highway Depot
Javelin Way
Ashford
TN24 8AD

PUBLIC NOTICE

**Kent
County
Council**
kent.gov.uk



**In the District of Dover
THE KENT COUNTY COUNCIL
(VARIOUS ROADS, DOVER DISTRICT) (WAITING RESTRICTIONS AND STREET
PARKING PLACES) (AMENDMENT No.85)
ORDER 2021**

Road Traffic Regulation Act 1984

Notice is hereby given that KENT COUNTY COUNCIL under sections 1(1), 2 (1) to (3), 3 (2), 4 (1) and (2), 32 (1), 35 (1), 44, 45, 46, 49 and 53 of the Road Traffic Regulation Act 1984 (hereinafter called "the Act") and of all other enabling powers, and after consultation with the chief officer of police in accordance with Paragraph 20 of Schedule 9 to the Act, hereby make the following order:-

The effect of the Order will be to introduce new or to extend or amend existing waiting restrictions in the following lengths of road (in this part of the notice DYL means waiting to be prohibited at all times by double yellow lines at the times prescribed below).

Roads in Deal in the District of Dover

STATION ROAD - DYL – On the south side extend the DYL from the boundary of 9 Station Road in a westerly direction by 17.3 metres to join the existing DYL.

The Order was made on 17 June 2021 and its provisions will come into effect on 24 June 2021.

A full statement of the Council's reasons for making the Order, a plan indicating the location and the effect and a copy of any other Orders which will be amended by the made Order may be examined at Kent Highways, Transportation & Waste, Ashford Highway Depot, Henwood Industrial Estate, Unit 4 Javelin Way, Ashford, Kent TN24 8AD by appointment booked through tro@kent.gov.uk or viewed online from 18 June 2021 at www.kent.gov.uk/highwaysconsultations

Anyone may, by application to the High Court within 6 weeks of the date of publication of this Notice, challenge the validity of the Orders or of any provision contained in them on the grounds that it is not within the powers conferred by the Road Traffic Regulation Act 1984, or any instrument made thereunder, or that there has been a failure to comply with any statutory requirement to the Orders.

Simon Jones

Director of Highways, Transportation & Waste

STATEMENT of REASON

**Kent
County
Council**
kent.gov.uk



In the District Of Dover

THE KENT COUNTY COUNCIL
(VARIOUS ROADS, DOVER DISTRICT)
(WAITING RESTRICTIONS AND STREET PARKING PLACES)
(AMENDMENT No.85) ORDER 2021

ROAD TRAFFIC REGULATION ACT 1984

The Kent County Council acting as the Local Traffic Authority hereby make the Order referred to above and as shown on the drawings accompanying this document

- **For avoiding danger to persons or other traffic using the road or any other road for preventing the likelihood of any such danger arising.**
- **For preserving or improving the amenities of the area through which the road runs.**
- **For facilitating the passage on the road or any other road of any class of traffic (including pedestrians).**

Nikola Floodgate

Schemes Planning and Delivery Manager
Highways, Transportation & Waste

THE KENT COUNTY COUNCIL
(VARIOUS ROADS, DOVER DISTRICT)
(WAITING RESTRICTIONS AND STREET PARKING PLACES)
(AMENDMENT No.85)
ORDER 2021

ROAD TRAFFIC REGULATION ACT 1984

The KENT COUNTY COUNCIL, acting as the Local Traffic Authority and in exercise of its powers under Sections 1(1), 2(1) to (3), 3(2), 4(1) and (2), 32(1), 35(1), 45, 46, 49, 53, 122 and 124 of the Road Traffic Regulation Act 1984 (hereinafter called “the Act”) and of all other enabling powers and after consultation with the Chief Officer of Police in accordance with Paragraph 20 of Schedule 9 to the Act, hereby make the following Order:-

Revocations, Modifications and Amendments

In this Order the expression “Order of 2005” means “The Kent County Council (Various Roads, Dover District) (Waiting Restrictions and Street Parking Places) Order 2005”. The Order of 2005 and shall have effect as though:

In the Schedule to the Order of 2005

SCHEDULE 1.00
NO WAITING AT ANY TIME

Roads in Deal in the District of Dover

The following entry to be inserted in the First Schedule of the Order of 2005 in place of the existing entries:--

- STATION ROAD**
- (1) On both sides from points opposite and in line with the boundary between Nos.81/83 Station Road westwards for a distance of 46 metres.
 - (2) On the north side
 - (a) from its junction with Dover Road in a westerly direction to a point in line with the boundary between Nos. 6/8 Station Road;
 - (b) from its junction with Nevil Gardens to a point 11 metres east and to a point 11 metres west.
 - (3) On the south side from its junction with Dover Road in a westerly direction to a point 1.5 metres west of the western boundary of No.19 Station Road.


This Order may be cited as “The Kent County Council (Various Roads, Dover District) (Waiting Restrictions and Street Parking Places) (Amendment No.85) Order 2021” (‘this Order’) and shall come into operation on the 24th day of June 2021.


GIVEN under the Common Seal of The Kent County Council

This day of 2021

**THE COMMON SEAL OF THE
KENT COUNTY COUNCIL was
hereunto affixed in the
presence of:-**

Authorised signatory

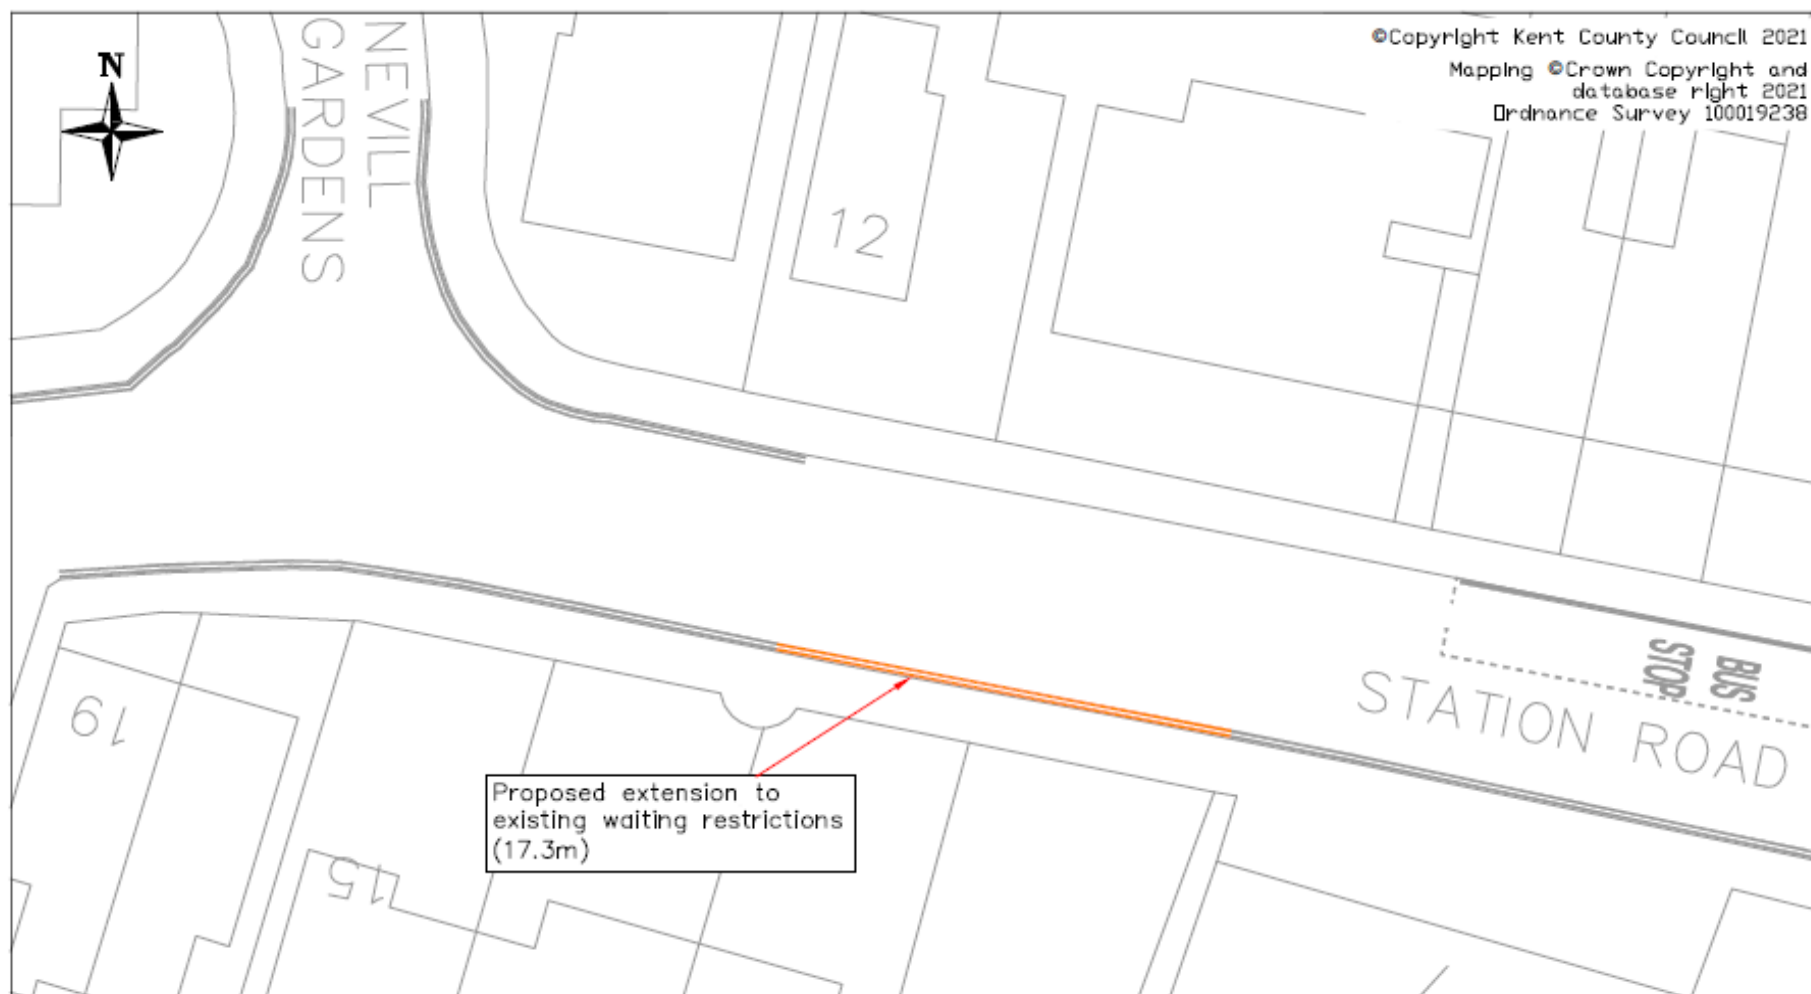

<div>Project</div> <div>Station Road, Walmer</div>						<div><div>Kent County Council Ashford Highway Depot Hemwood Industrial Estate Ashford TN24 6AD Tel: 03000 410101</div></div>			
<div>Drawing title</div> <div>Proposed extension to 'at any time' waiting restrictions</div>						<div>Drawing status</div> <div>FOR CONSULTATION</div>			
<div>0</div>		<div>11/03/21</div>		<div>RJH</div>	<div>LW</div>	<div>WB</div>	<div>Scale</div> <div>1:250 at A4</div>	<div>Do not scale</div>	
<div>Rev</div>	<div>Revision Date</div>	<div>Purpose of revision</div>			<div>Drawn</div>	<div>Checked</div>	<div>Approved</div>	<div>Drawing number</div> <div>20/21-EXT-DO-0058-1201</div>	<div>Rev</div> <div>0</div>
<div>This drawing is not to be used in whole or part other than for the intended purpose and project as defined on this drawing. Refer to the contract for full terms and conditions.</div>									