

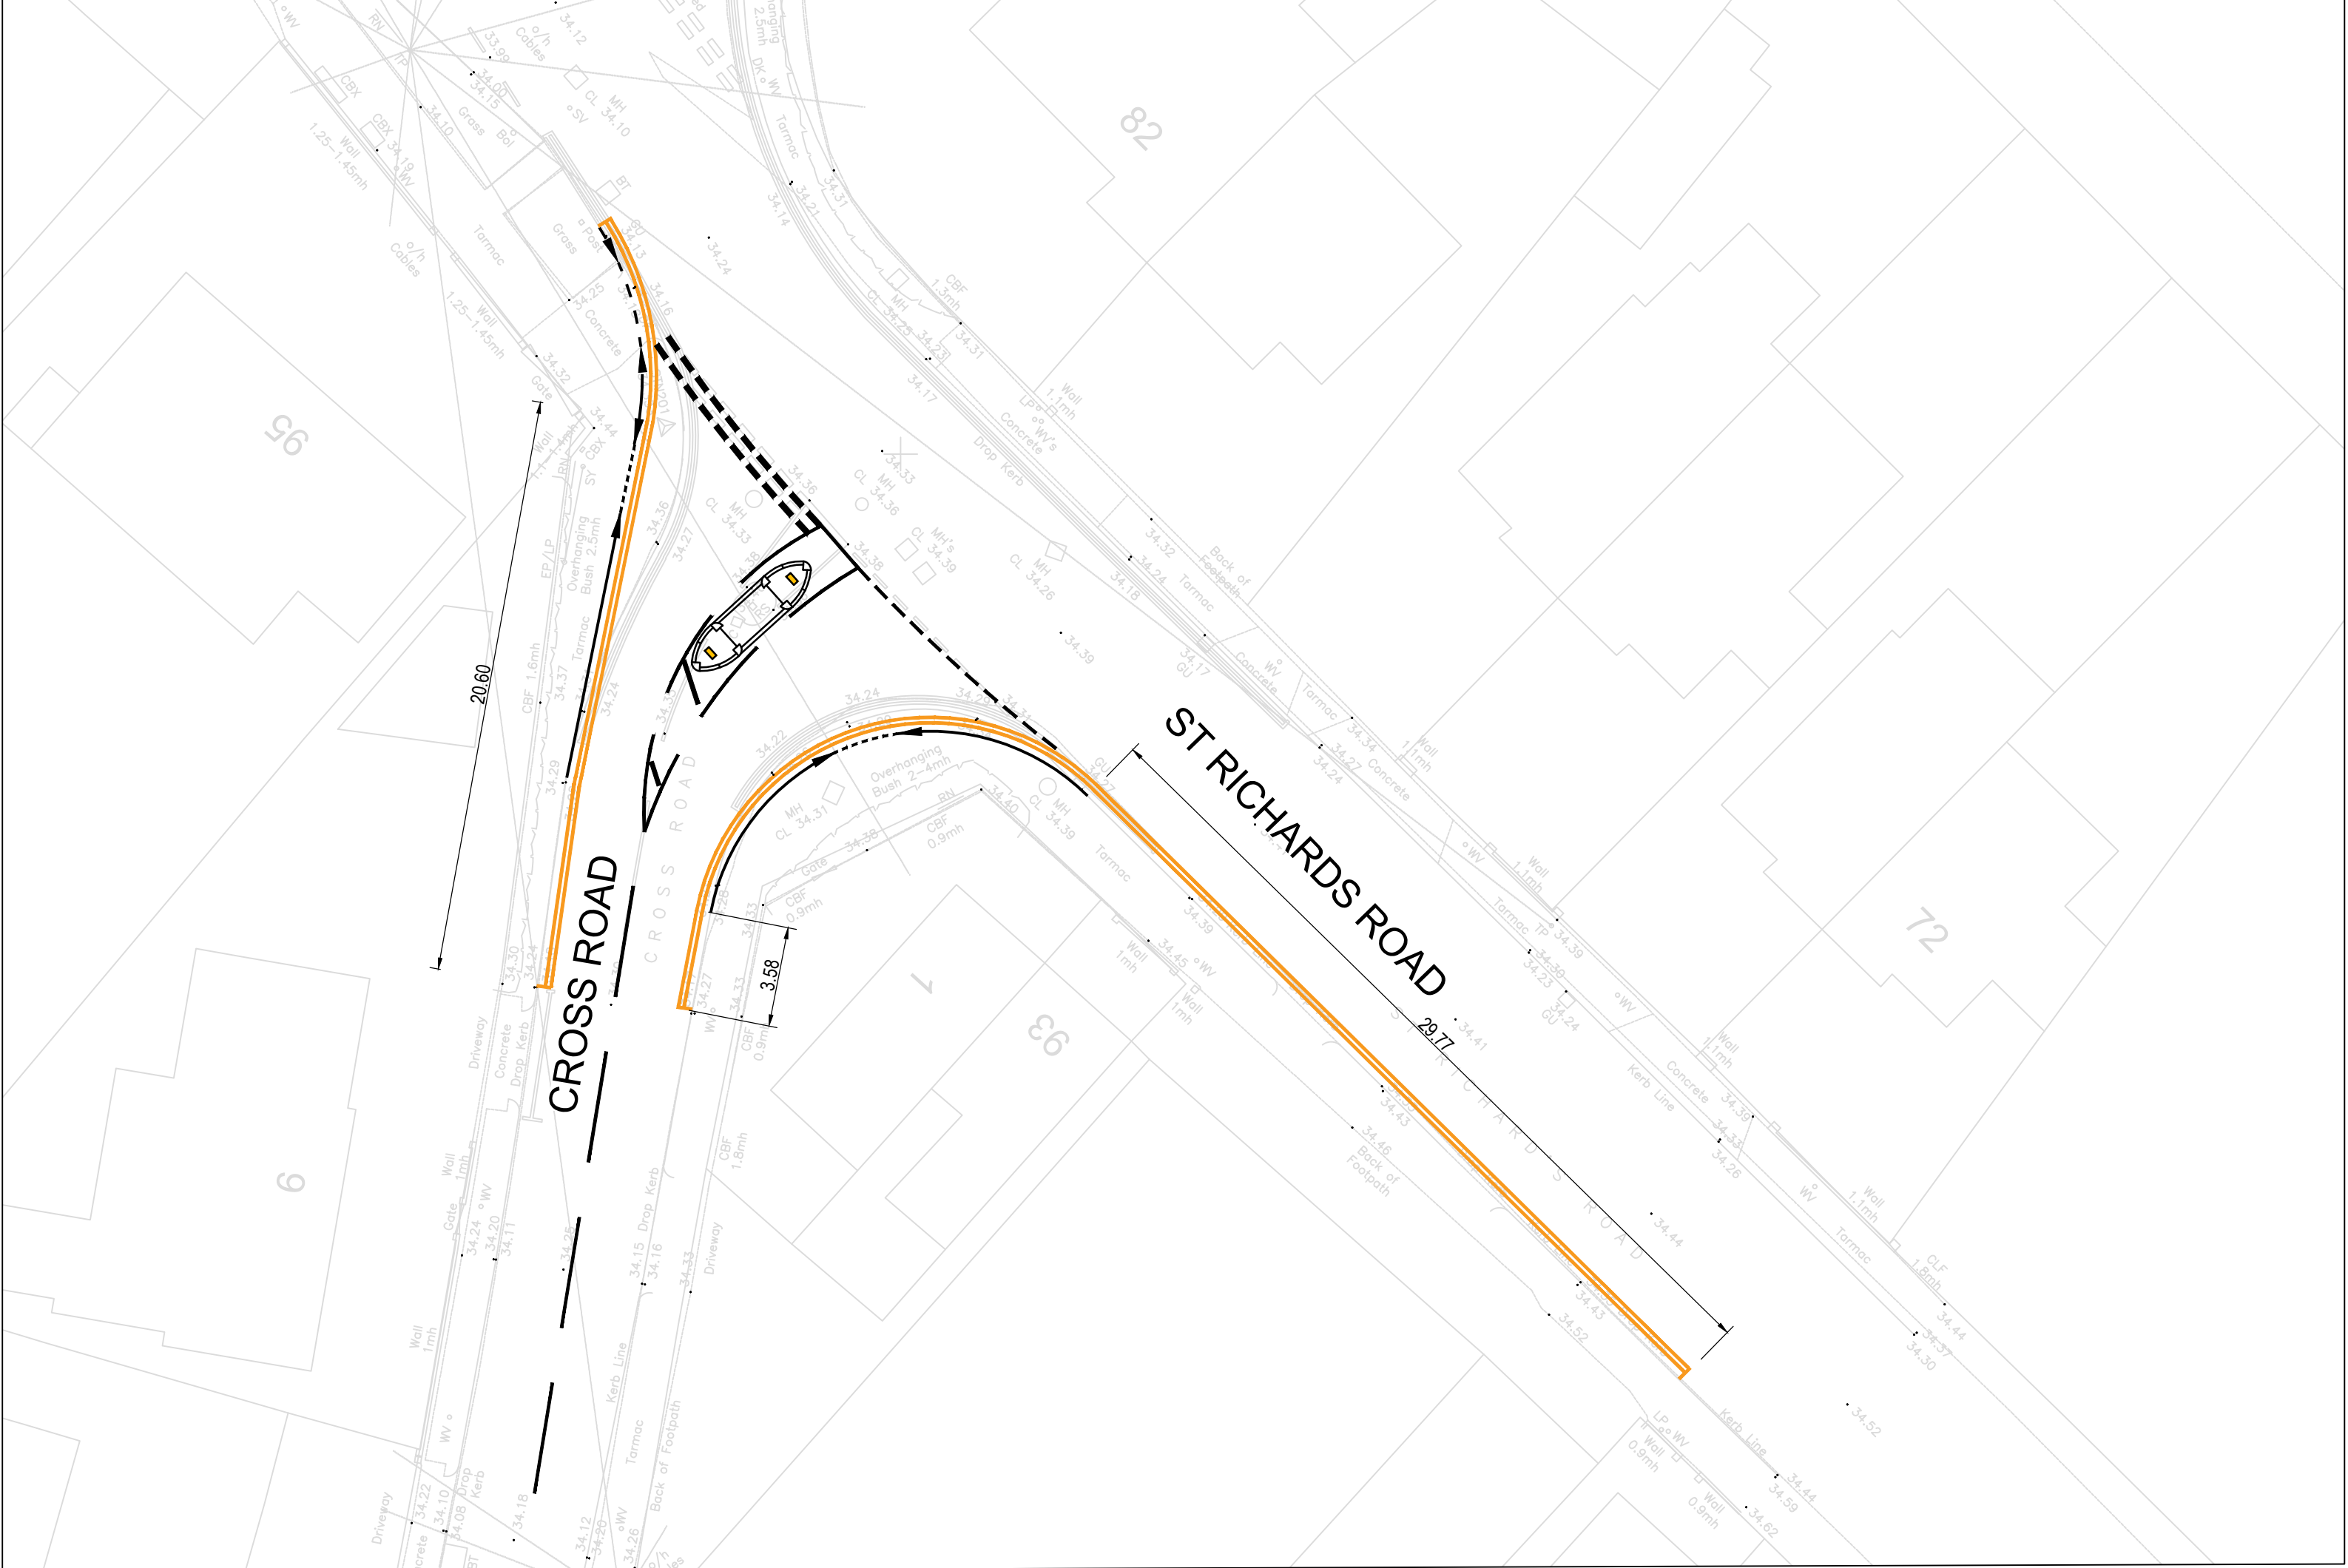


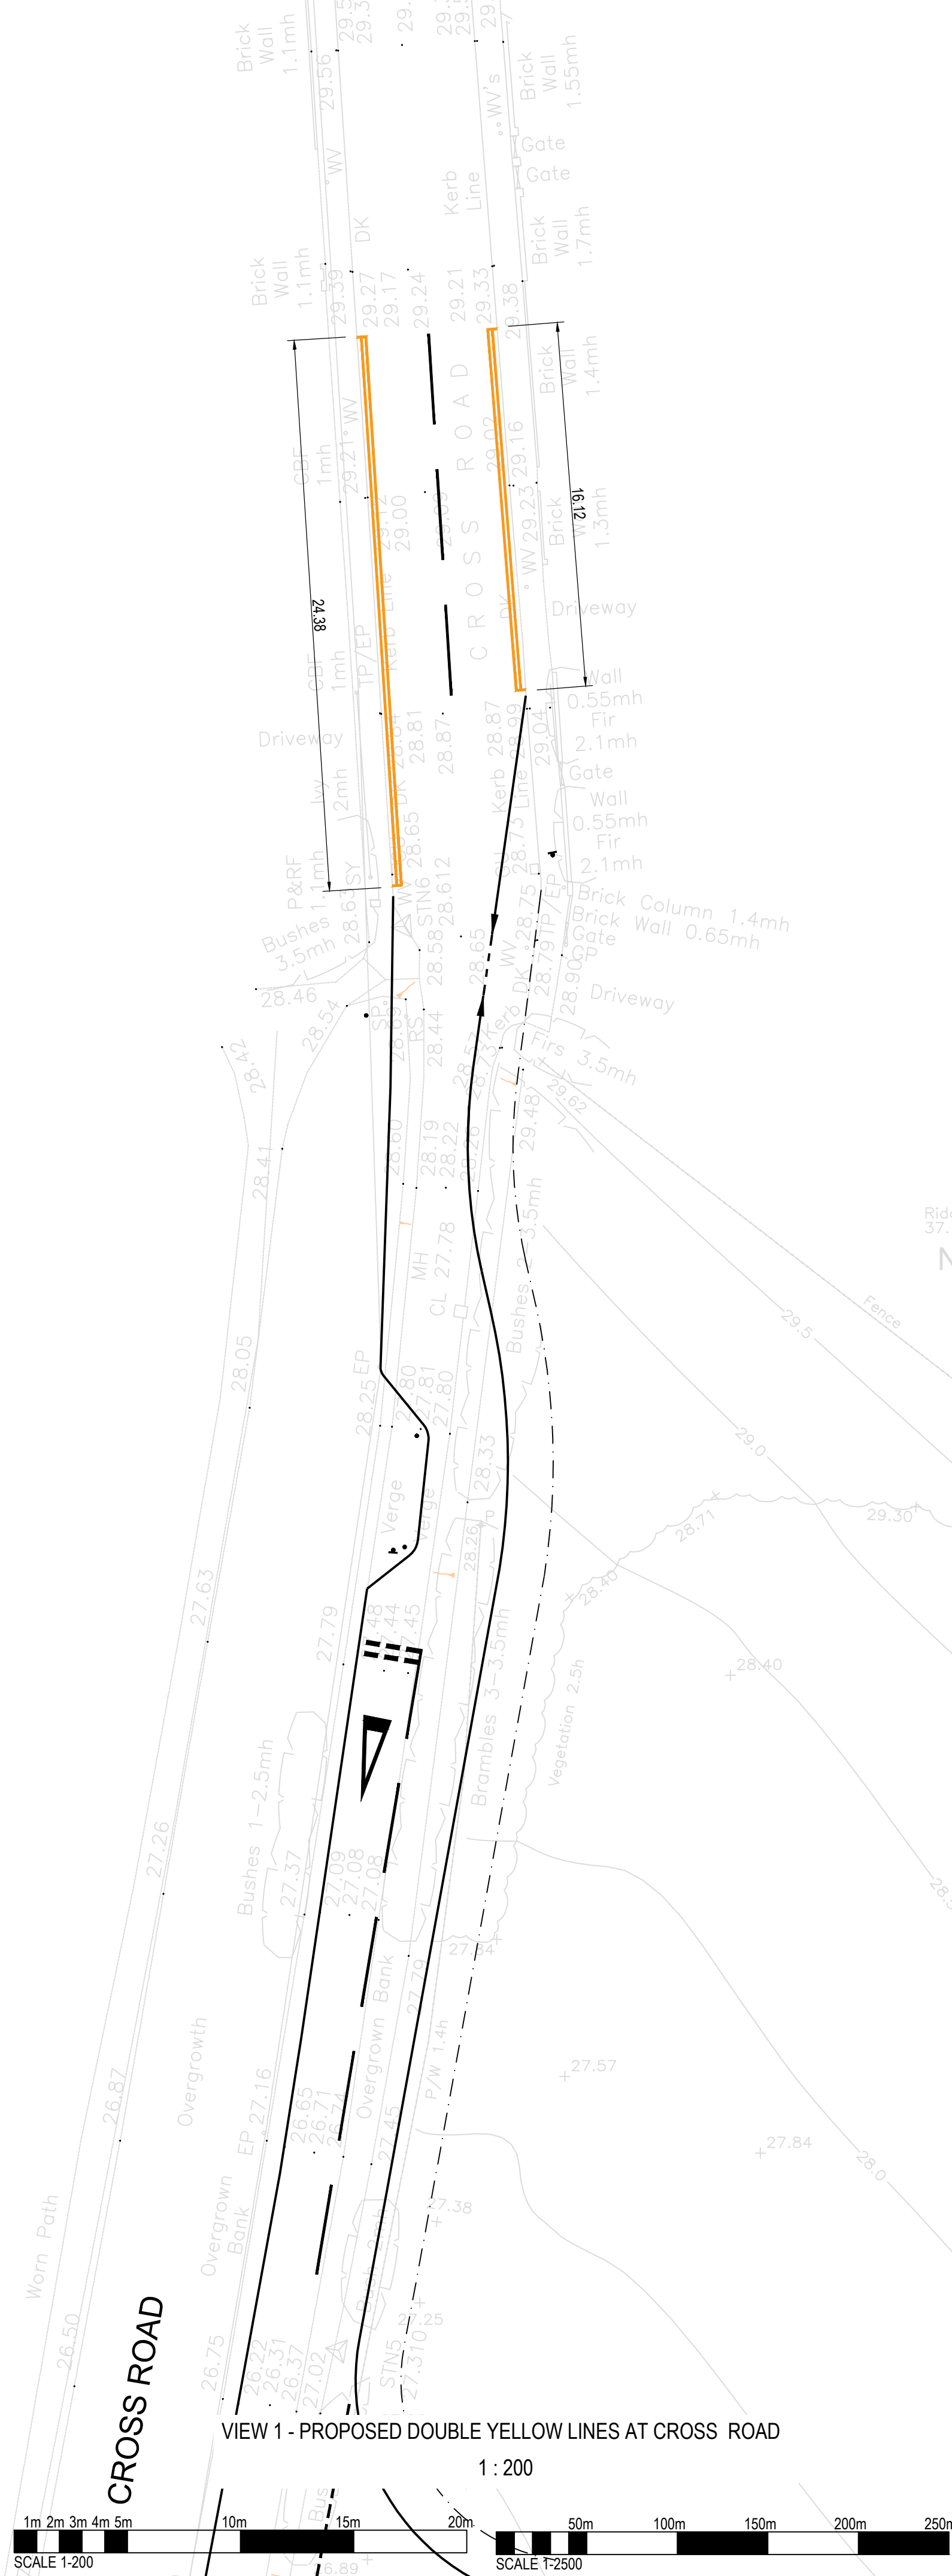


VIEW 2 - PROPOSED DOUBLE YELLOW LINES AT CROSS ROAD/ST RICHARD ROAD

1 : 200

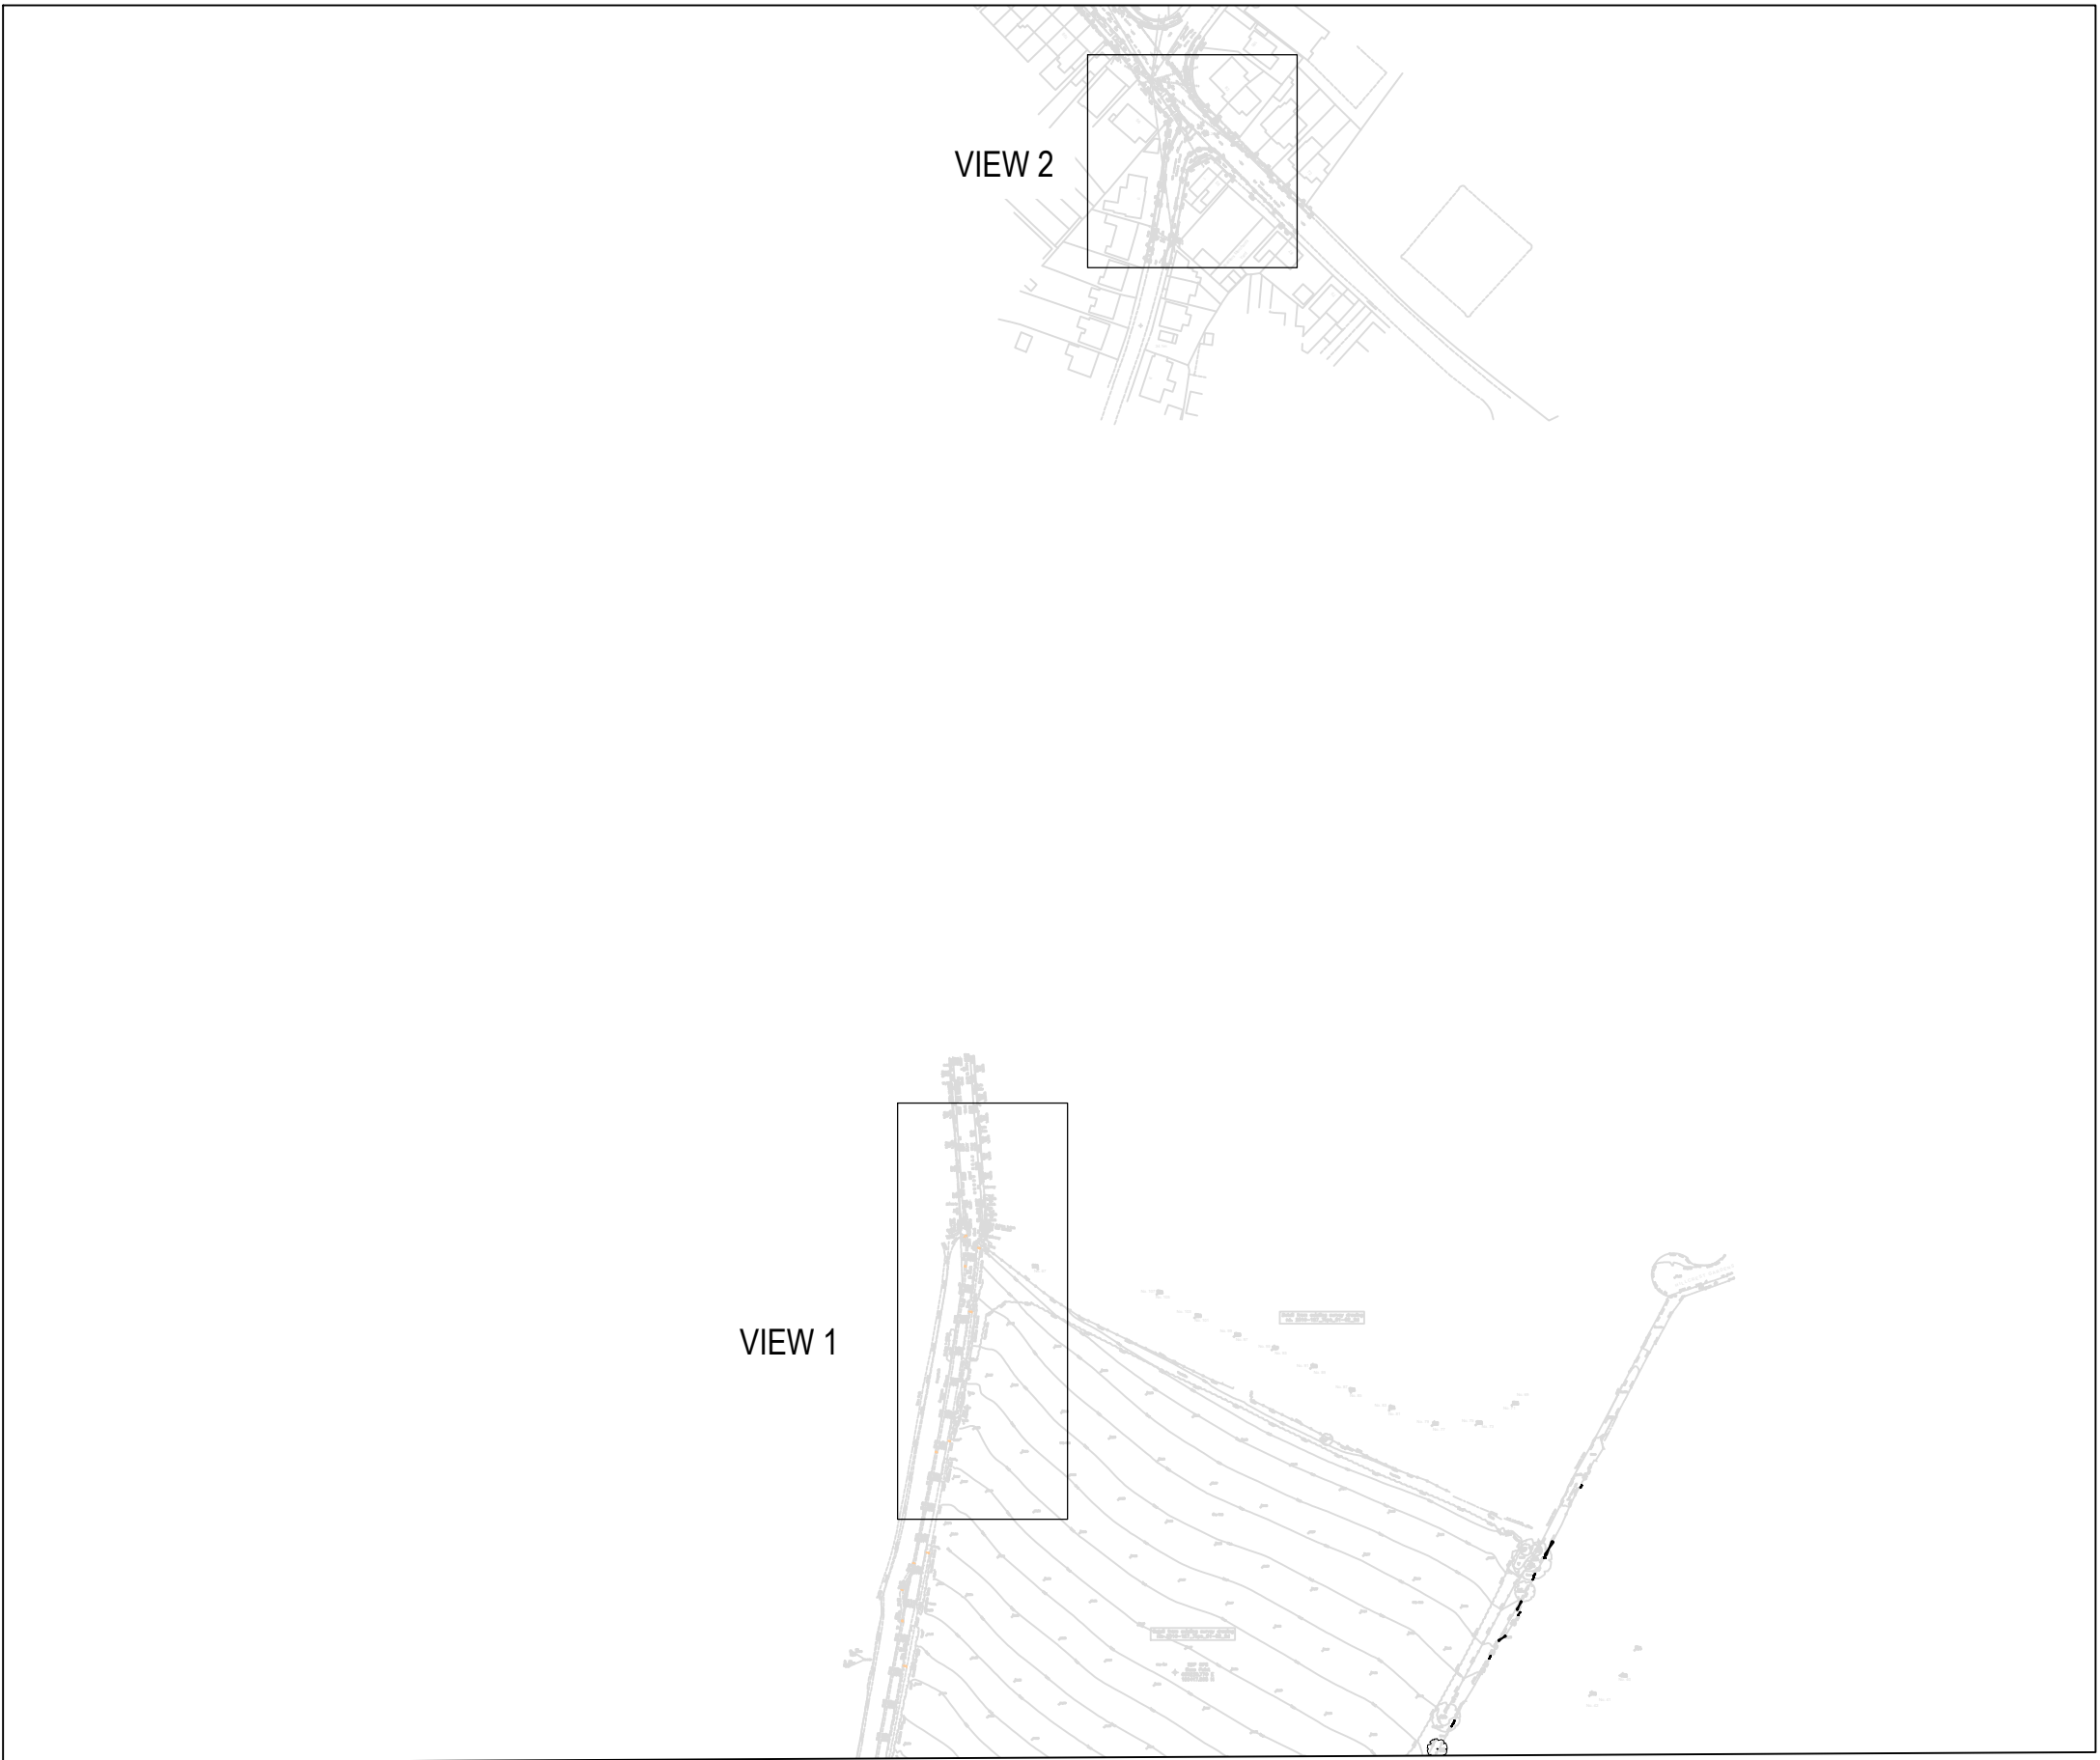

LOCATION PLAN

1 : 2500

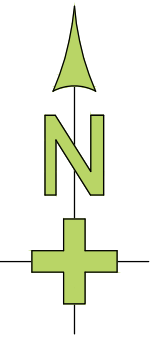

- Notes:
- DO NOT SCALE FROM THIS DRAWING.
 - THIS DRAWING IS TO BE READ IN CONJUNCTION WITH ALL OTHER DRAWINGS AND SPECIFICATIONS ASSOCIATED WITH THIS PROJECT.
 - THE SURVEY FROM SDP SURVEY'S TOPOGRAPHICAL LAND SURVEY DRG. NO. S21-243-100 DATED JUNE 2021

A	FOR APPROVAL	MA	CJM	05.07.21
Rev	Description	Drm	Chk	Date

BdR 
Civil & Structural Engineering Consultants
The Old Engine House, Goblands Farm Business Park
Court Lane, Hadlow, Kent, TN11 0DP
Tel 01732 851416
email: engineering@bdr.uk

Client
ABBEE DEVELOPMENTS LTD

Project
S278 CROSS ROAD
WALMER
KENT

Drawing
S278 TRO DOUBLE YELLOW LINES
SHEET 2 OF 2

FOR APPROVAL

Scale @ A1 AS SHOWN	Date 05.07.21	Drawn by MA	Checked CJM
Job No.	Drg. No.	Rev	

21-0348 C20202 A